


NOTE:
 ALL POLES CONTAIN AT
 MINIMUM ONE STAINLESS
 STEEL M12 BONDING
 POINT 6.5m ABOVE G.L.

ACROSS LINE STRENGTH: kN →

ALONG LINE STRENGTH: kN ↓

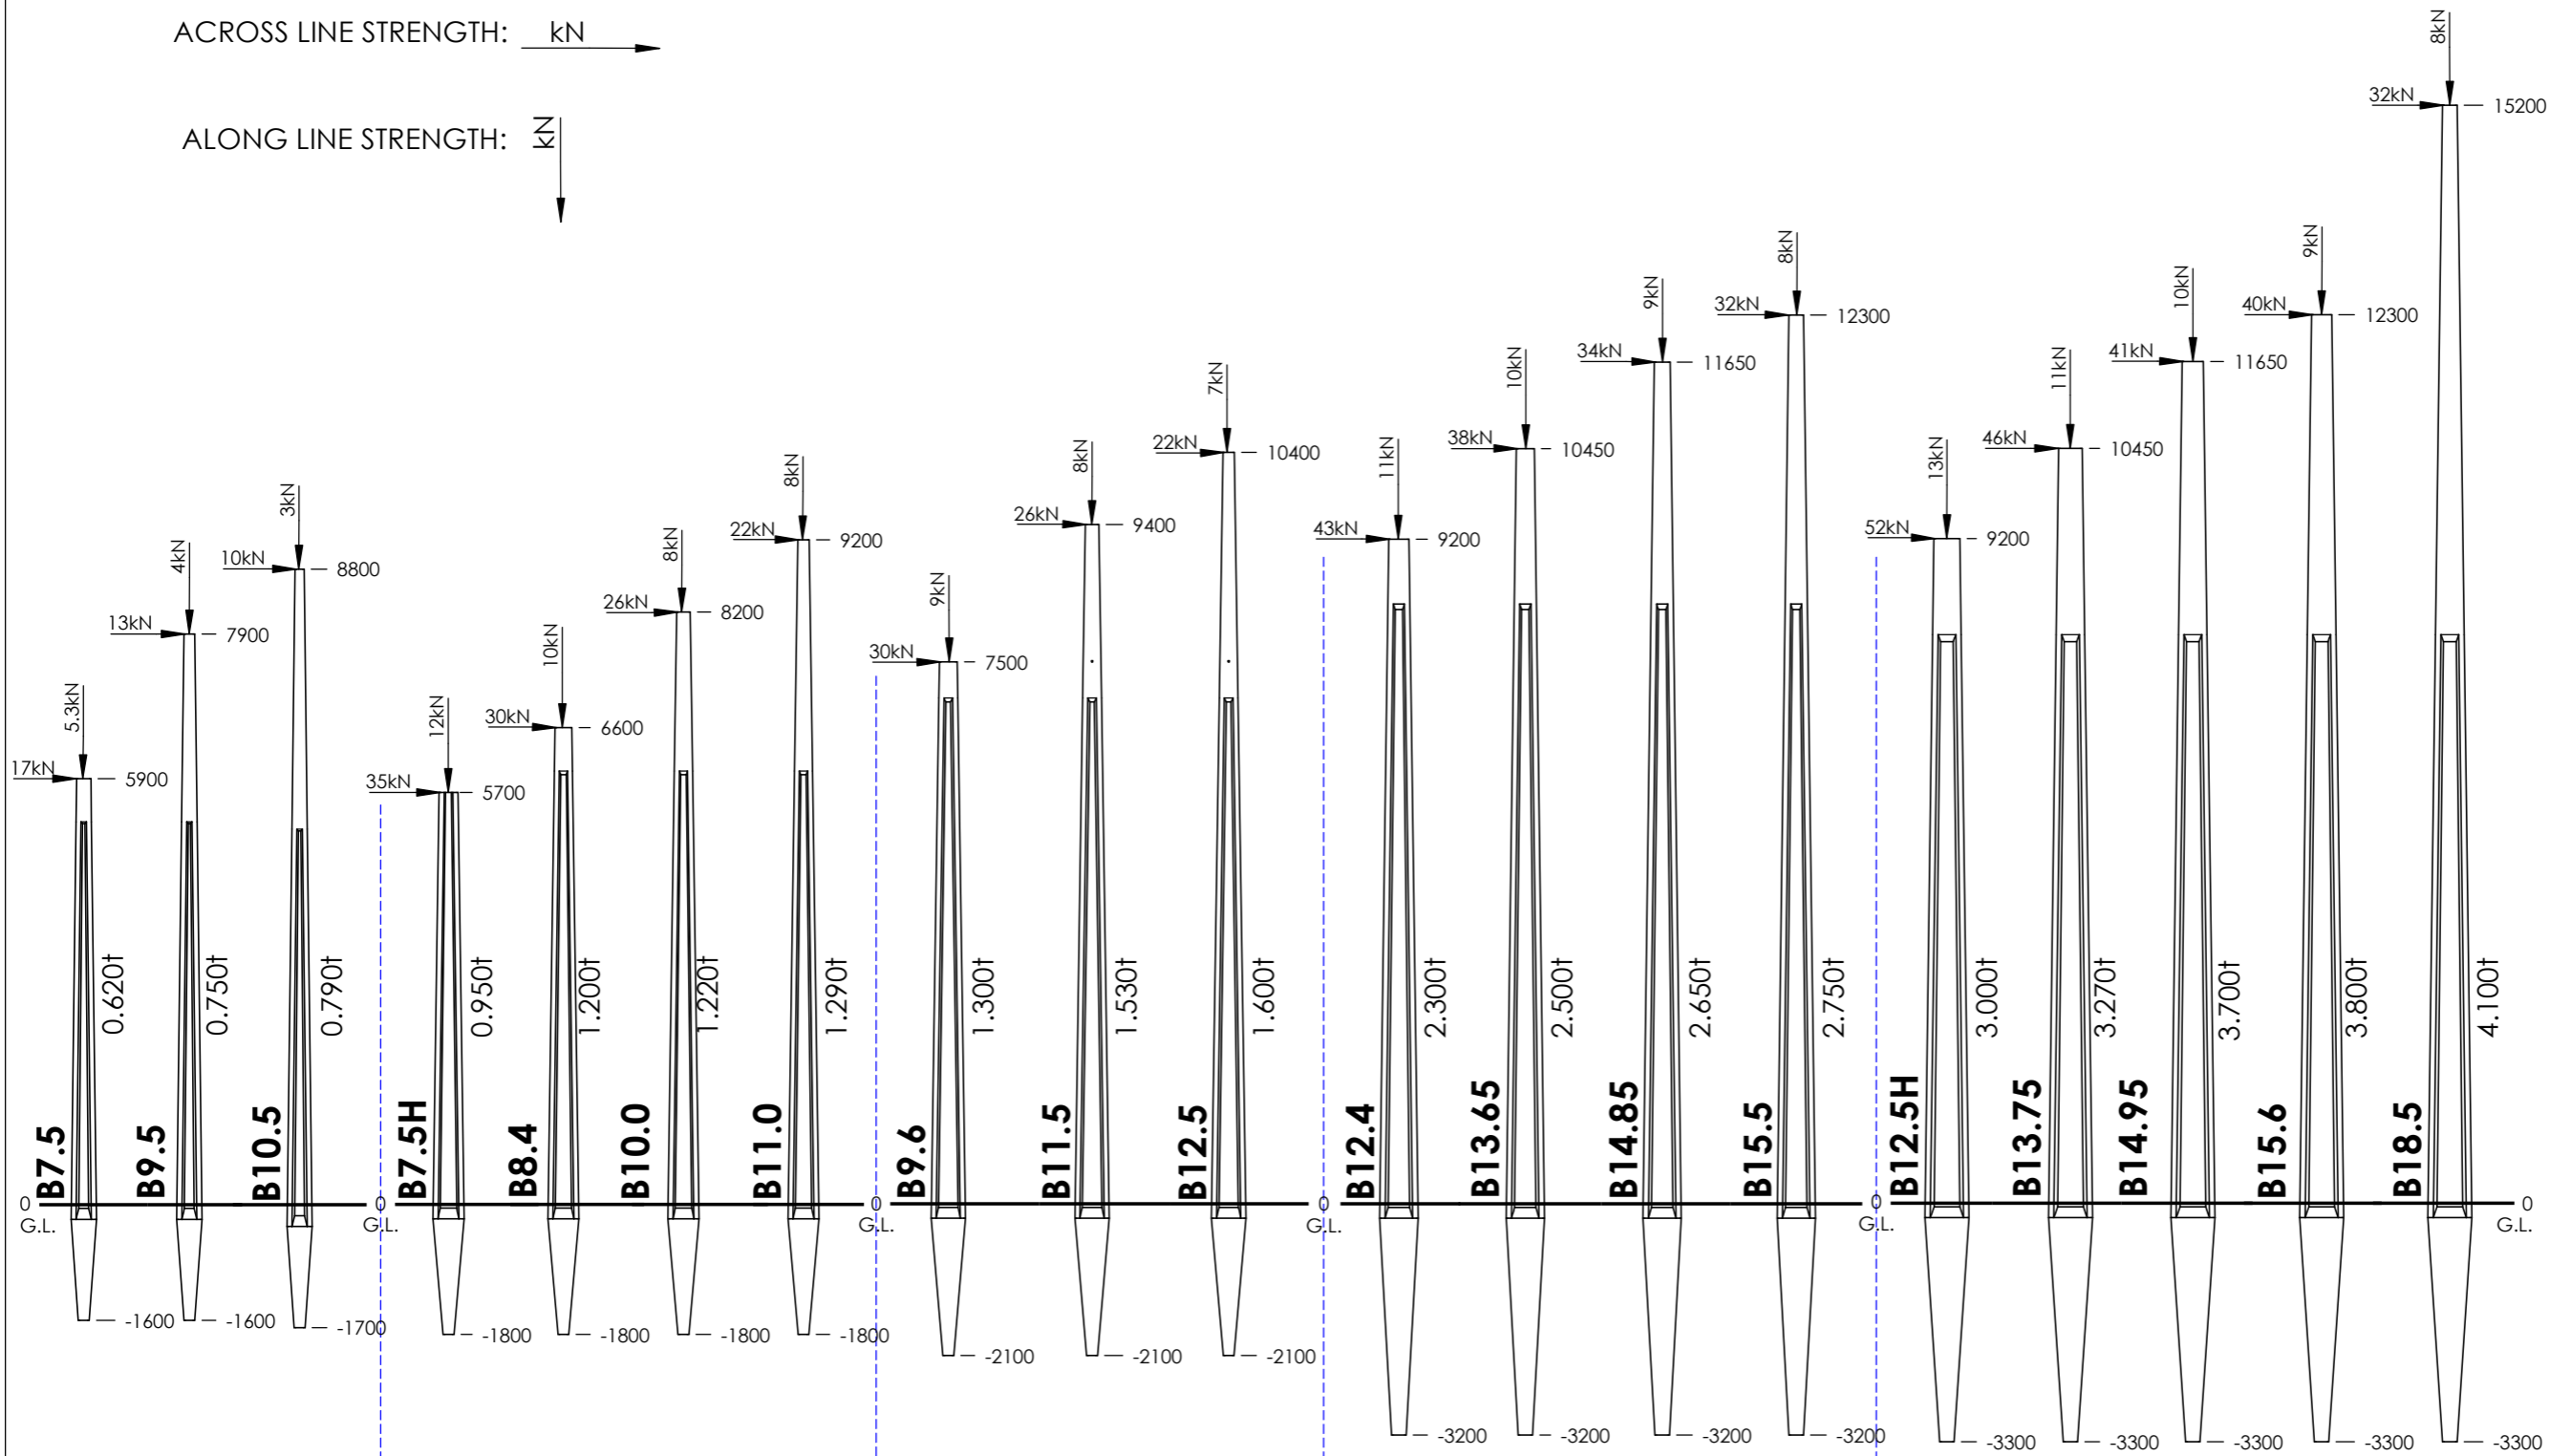

9.5m Mould Profile

11.0m Mould Profile

12.5m Mould Profile

15.5m Mould Profile

18.5m Mould Profile

Description	Dates	Rev.
		A



8 FRASER STREET - P.O Box 310
 - WHANGAREI 0140 - Ph 09 438 3059
 Product

BSUM

Special Notes

Pole Summary

Checked	RM	Drawn	FM
Scale A3	1:100	Revision	A
Drawing	ECD - 050		

