


KEY

- ULS kN → = across line capacities
- 7900 ▼ = Height above G.L.
- 1600 ▲ = Depth below G.L.
- 0.79 † = Pole mass in tonnes

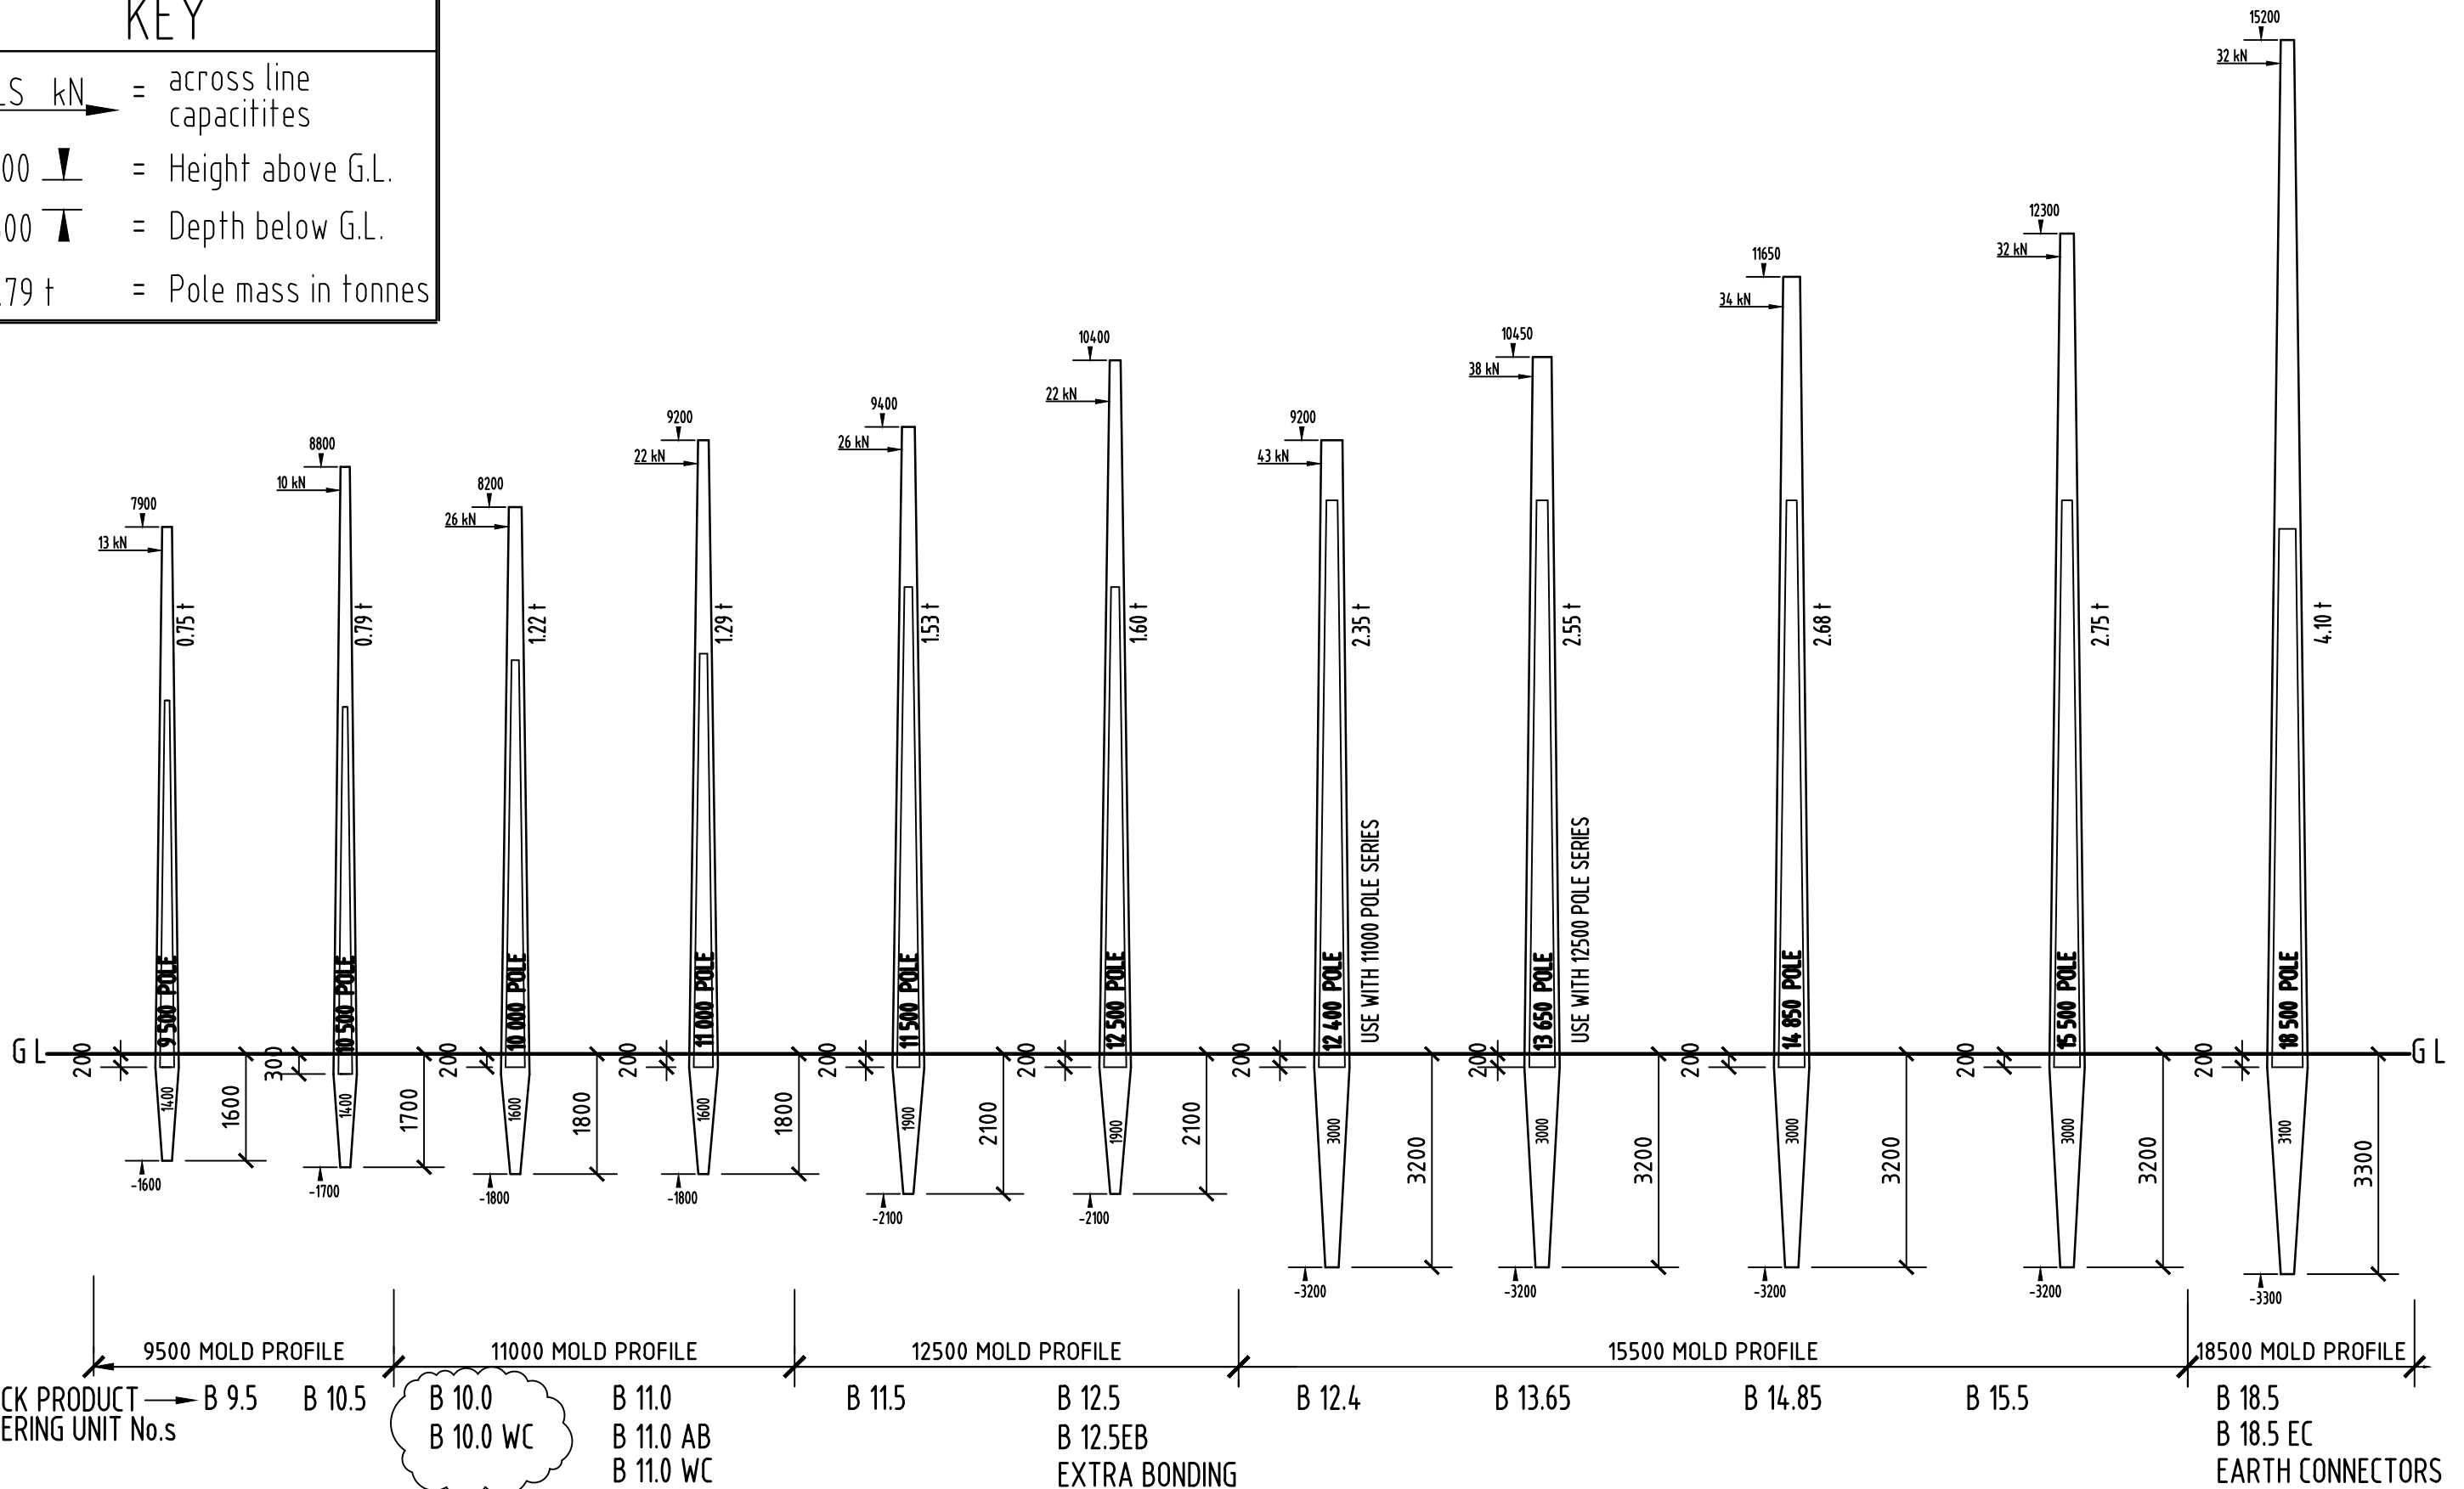

All poles have at least one M12 SS. Bonding Pt 6.500 above G.L.
 B12.5 EB and B18.5 EC have more. See each DRG.

Approved for manufacture _____ (signed by site foreman)	Dimensions/Clouds Added RW Changed Capacity For B12.5 And Added B10.5 + B18.5 Poles	30/09/2009 05/05/2011	G H	Project BUSCK POWER POLES CLIENTS DRAWING	CAD File 0214.86	File No. 237	
.00 m ³	. tonnes	Make	no. off	Drawing SUMMARY OF ALL POLE SHAPES DIMENSIONS ABOVE AND BELOW GROUND			BUSCK PRESTRESSED CONCRETE LTD. FRASER ST. WHANGAREI BOX 310 PH. 09 438 3059
Scale 1:100		Drawn SHANE	Checked	Dates	Revisions	C 0-2 Sheet	H Revision