
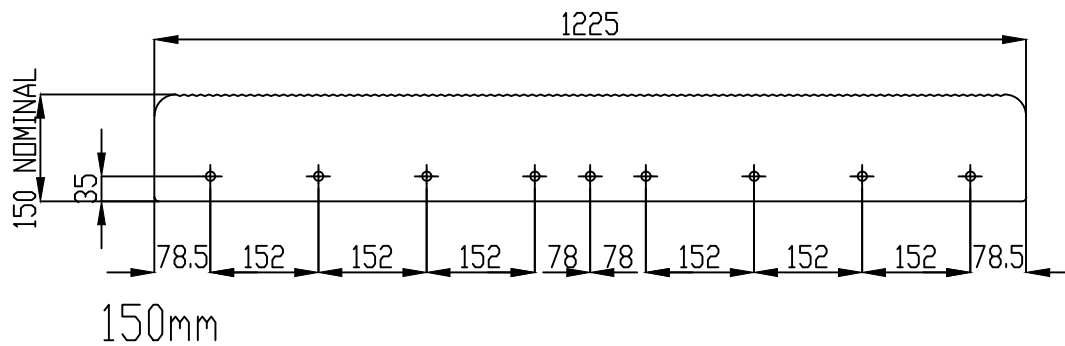
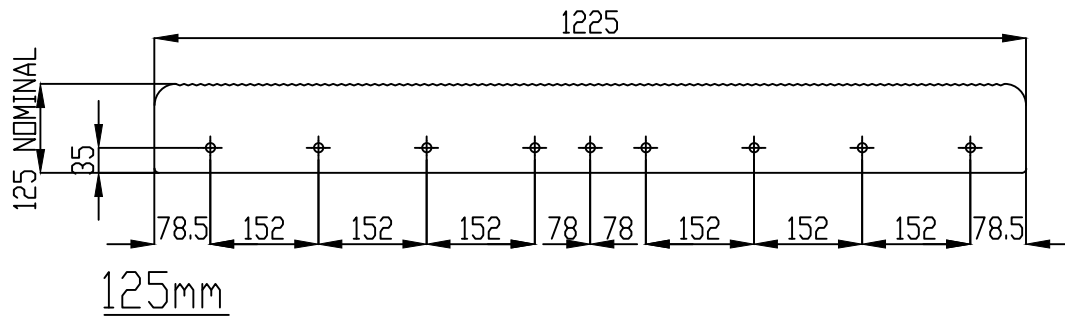


UNISPAN STRAND AMOUNTS & LOCATION DEPENDENT ON SPECIFIC DESIGN PER PROJECT

AT 35MM STRAND HEIGHT:

- FIRE RATING= 60 MINUTES
- EXPOSURE CLASSIFICATION=B2
- DESIGN LIFE =50 YEARS
- LOAD/SPAN DEMAND
- MAXIMUM STRAND HEIGHT= $\frac{\text{UNIT THICKNESS}}{2}$

2

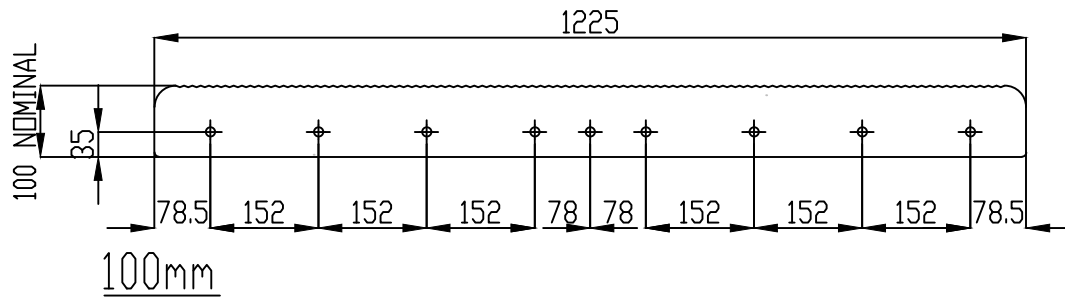

Drawing: Unispan

Drawn: FM

Scale: 1:10 A4



BUSCK
PRESTRESSED CONCRETE LTD

Date: 26.1.2023

Checked: JM

Revision: B