
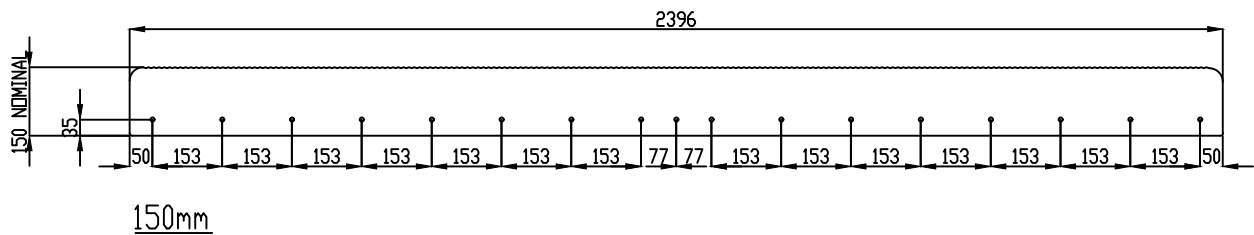
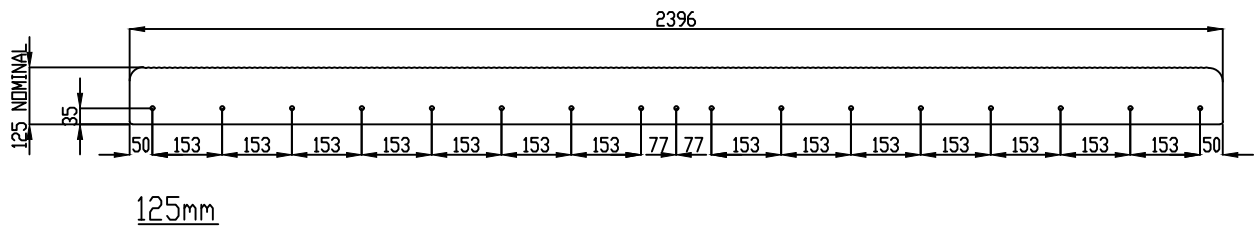


NOTE: UNISPAN STRAND AMOUNTS & LOCATION
DEPENDENT ON SPECIFIC DESIGN PER PROJECT

- AT 35MM STRAND HEIGHT:
- FIRE RATING = 60 MINUTES
 - EXPOSURE CLASSIFICATION=B2
 - DESIGN LIFE =50 YEARS
 - LOAD/SPAN DEMAND
 - MAXIMUM STRAND HEIGHT= $\frac{\text{UNIT THICKNESS}}{2}$

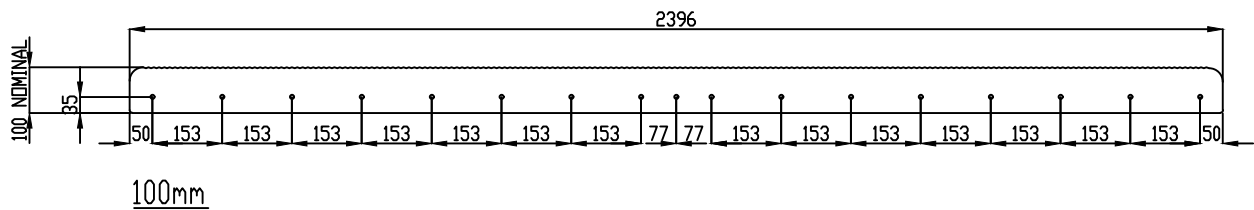

Drawing: Unispan

Drawn: BN

Scale: 1:10 A4



BUSCK
PRESTRESSED CONCRETE LTD

Date: 24/01/2023

Checked: JM

Revision: A